

ARCHITECT  
JOSEPH A DECO, MA  
14 DROAD STREET  
07448


JAC

DATE: 06/03/2014

17000 STONE LANE AT 200 PAVANE AVENUE FOR  
NORTHVALE HOLDING LLC  
MONTICELLO, N.Y.

PROJECT NO: 14-000000  
DATE: 06/03/2014  
SHEET NO: 14-000000

↑ NORTH  
SCALE: 1/8" = 1'-0"  
DATE: 06/03/2014

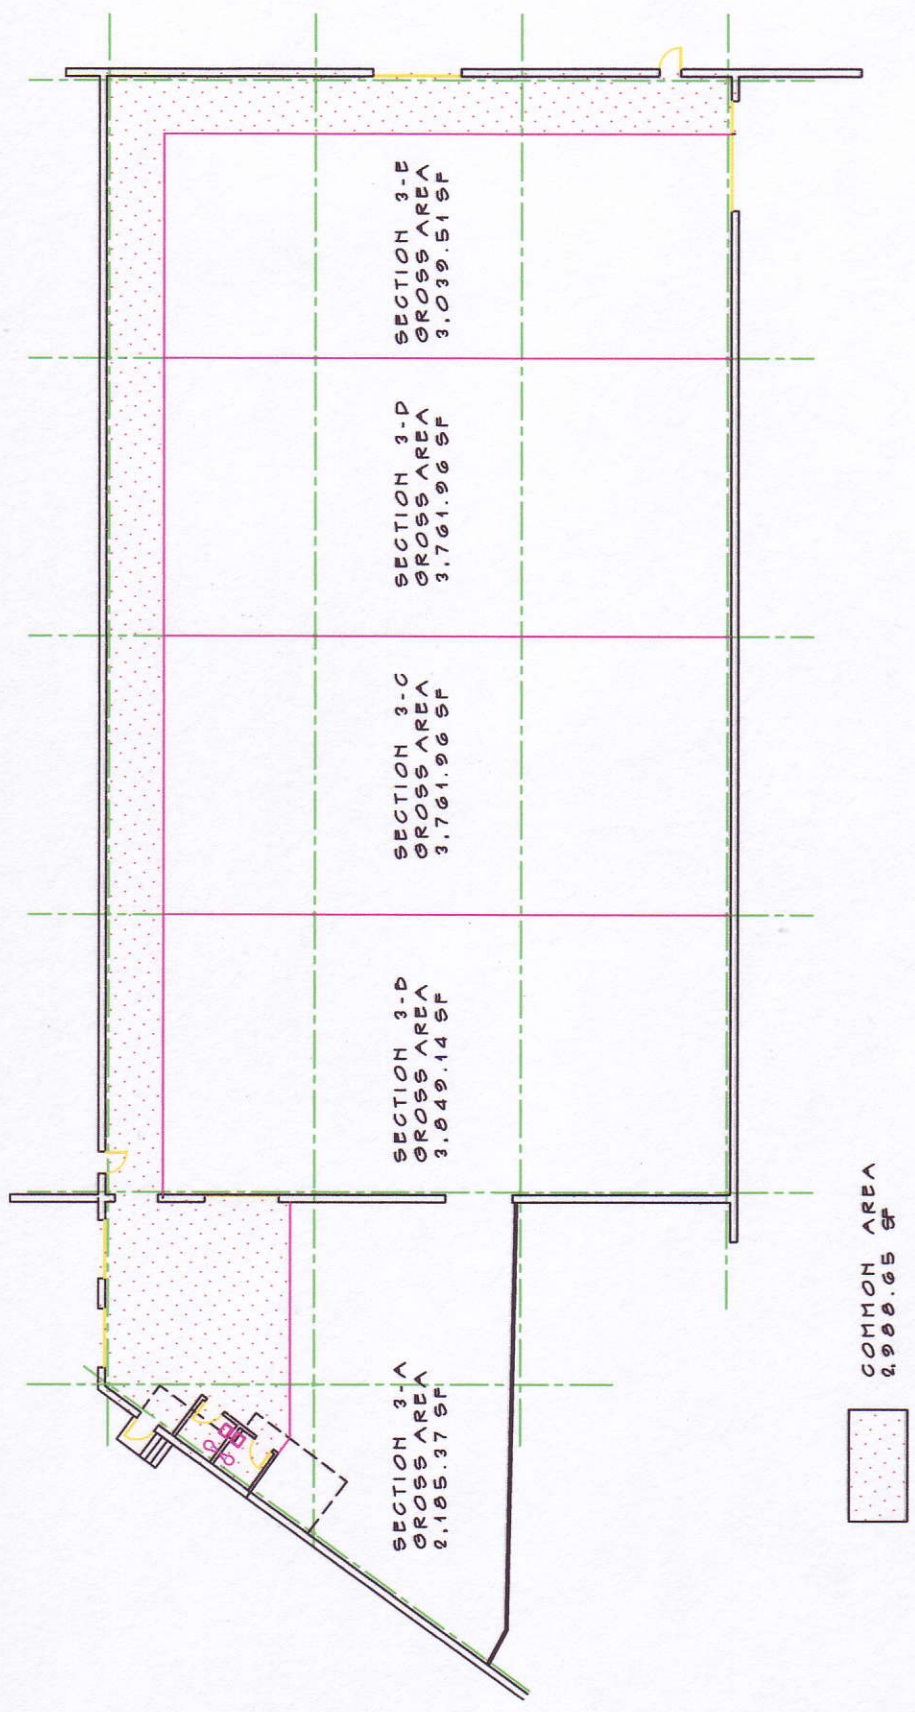

PARTIAL FLOOR PLAN