



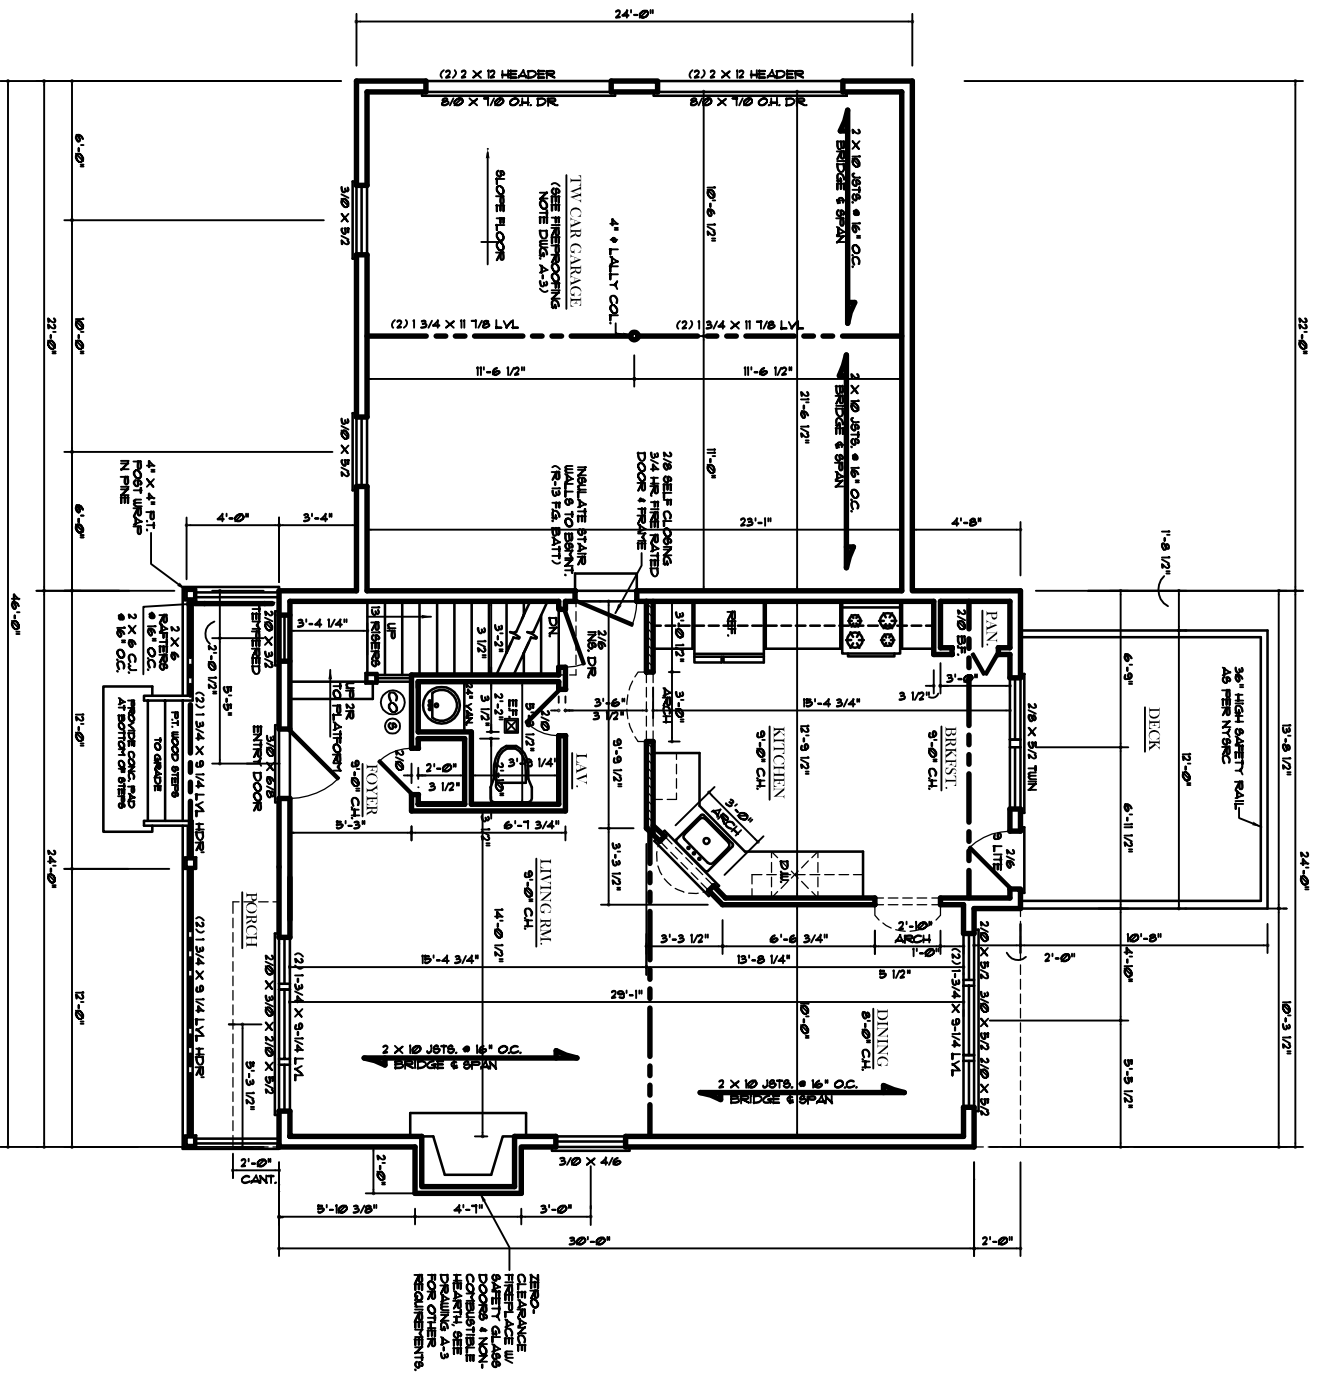


747 S.F.

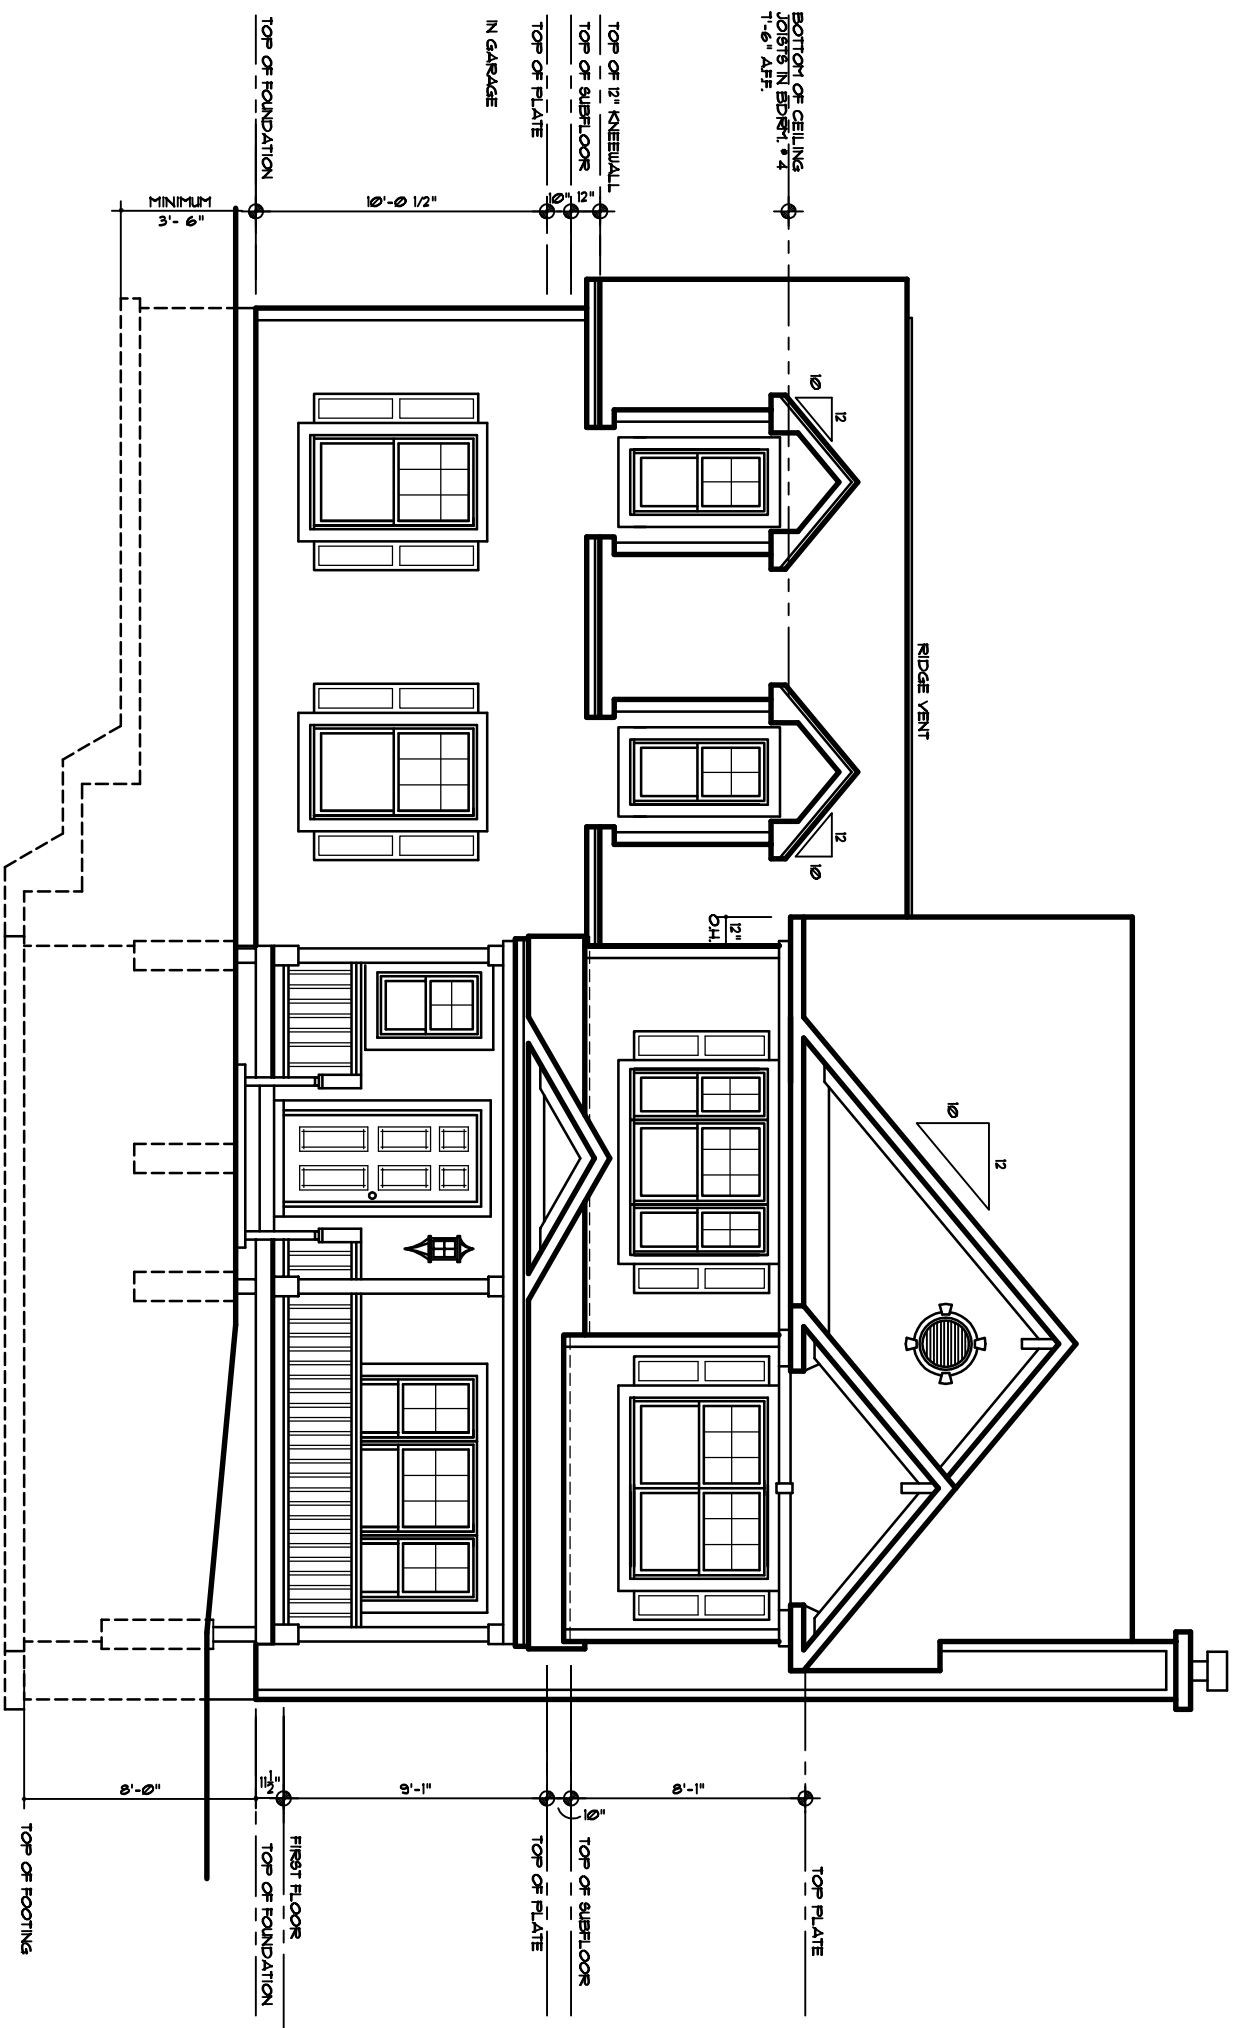

FRONT ELEVATION

SCALE 1/4" = 1'-0"

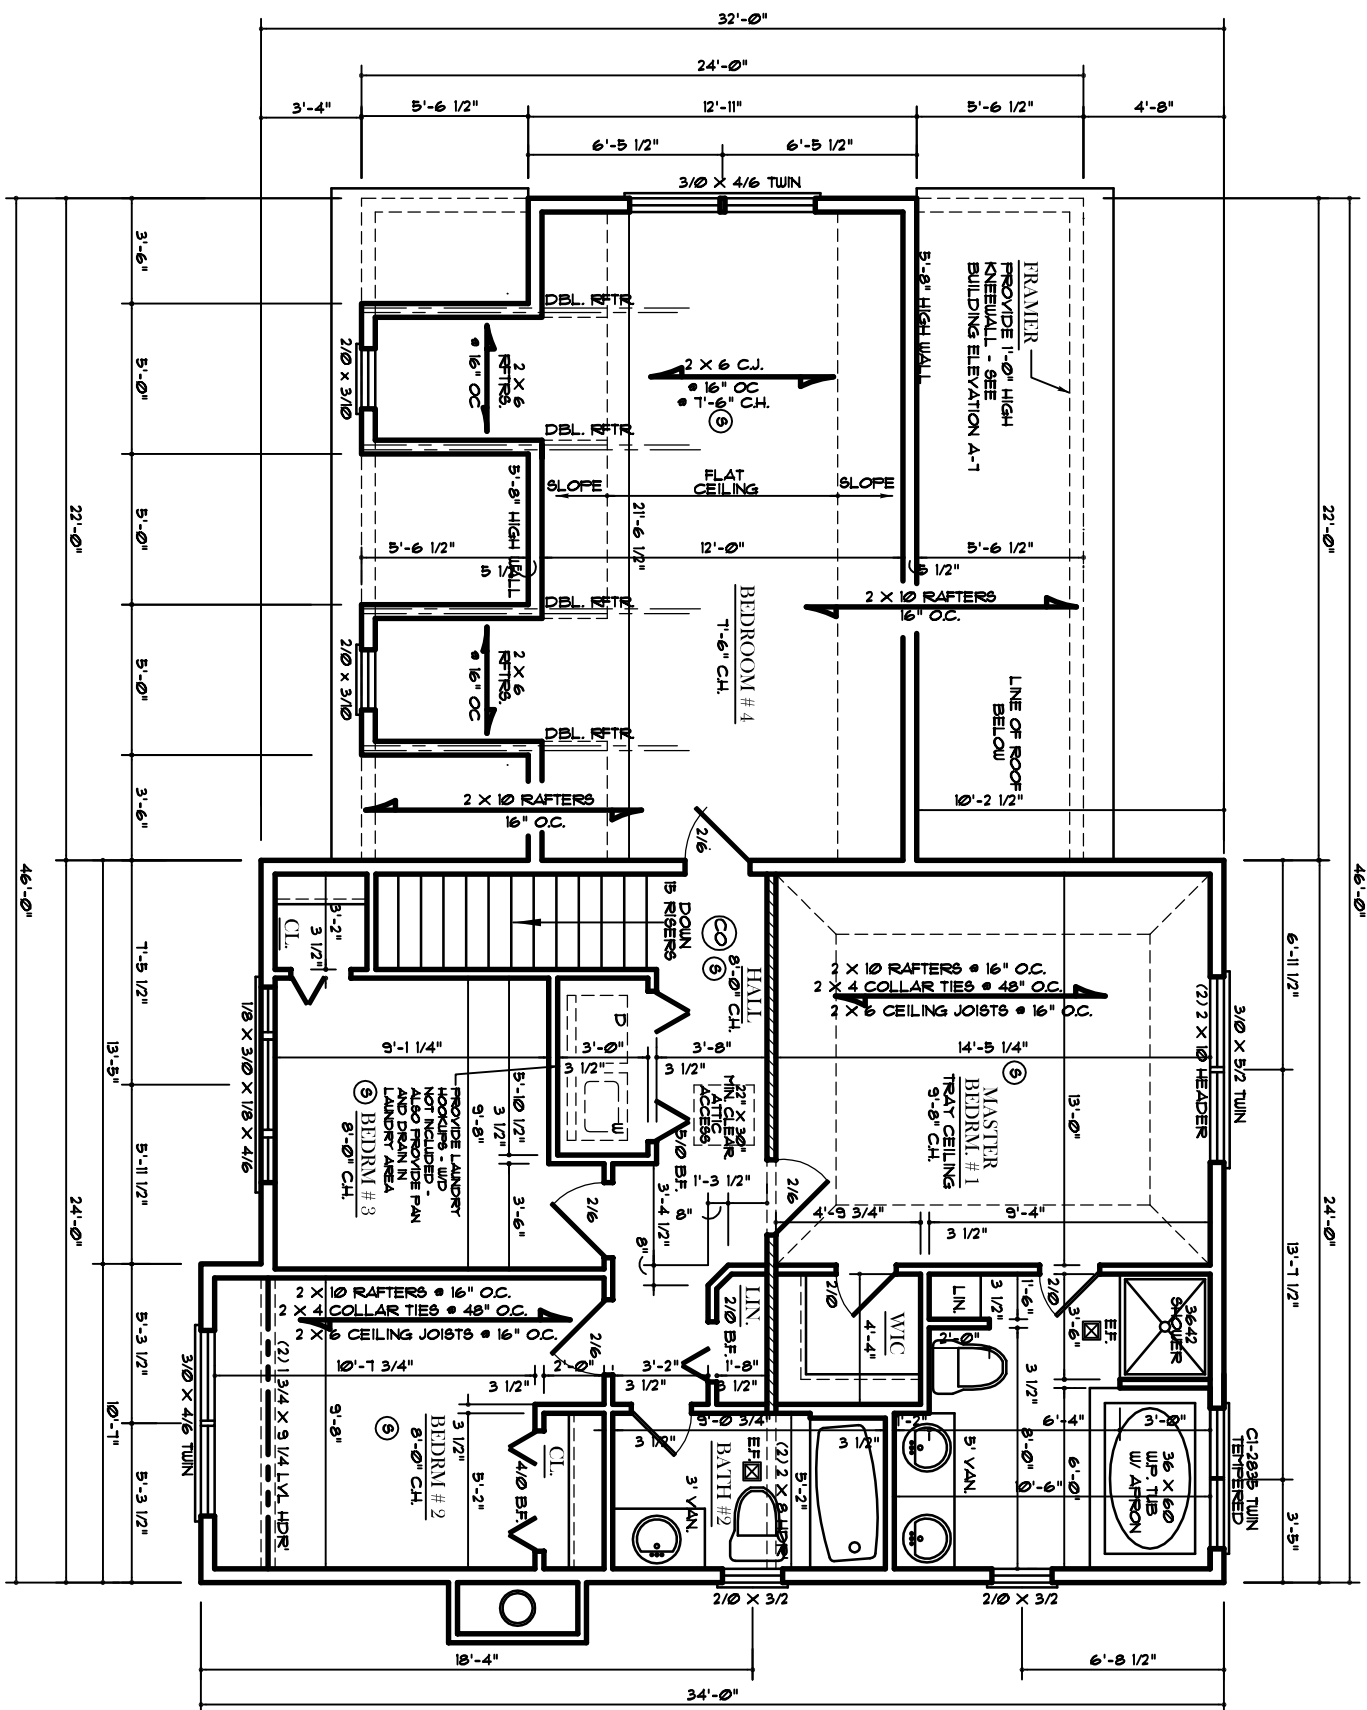

1123 S. H.